



GRAPHIC SCALE 1" = 20'

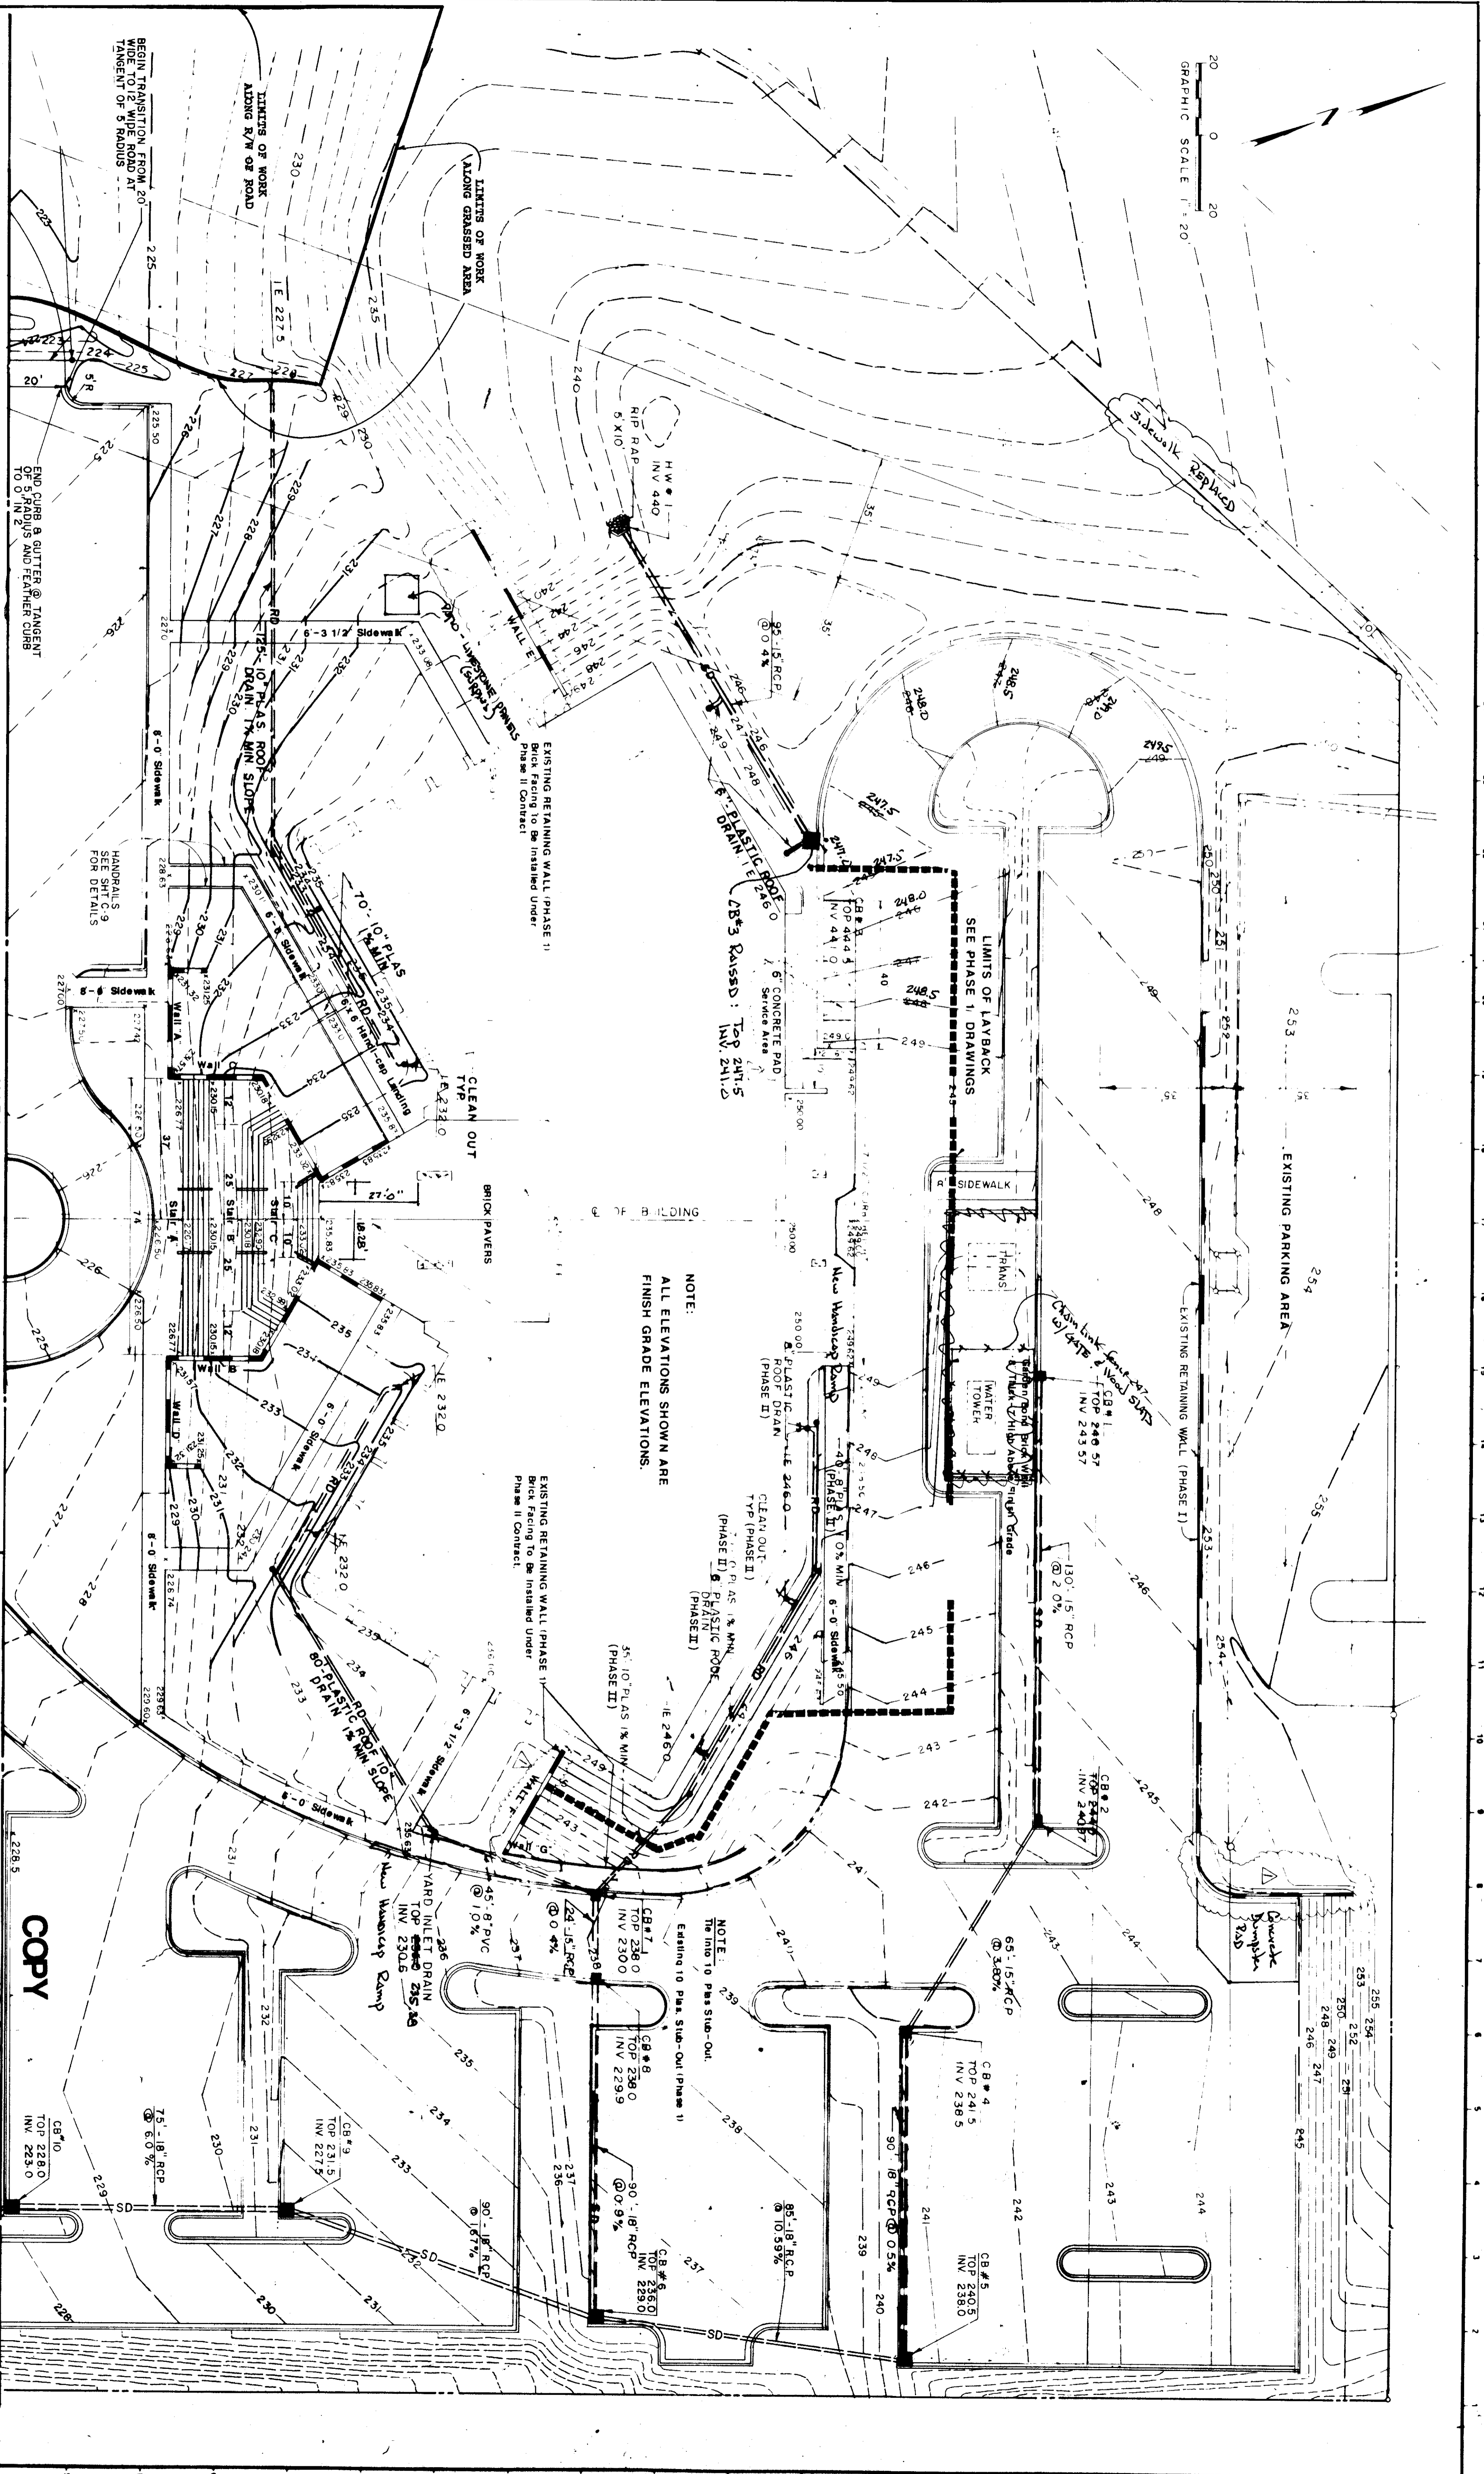

NOTE:
ALL ELEVATIONS SHOWN ARE
FINISH GRADE ELEVATIONS.

EXISTING RETAINING WALL (PHASE II)
Brick Facing to be Installed Under
Phase II Contract.


NOTE:
Existing 10' Plaster Sub-Out (Phase II)
The Into 10' Plaster Sub-Out.

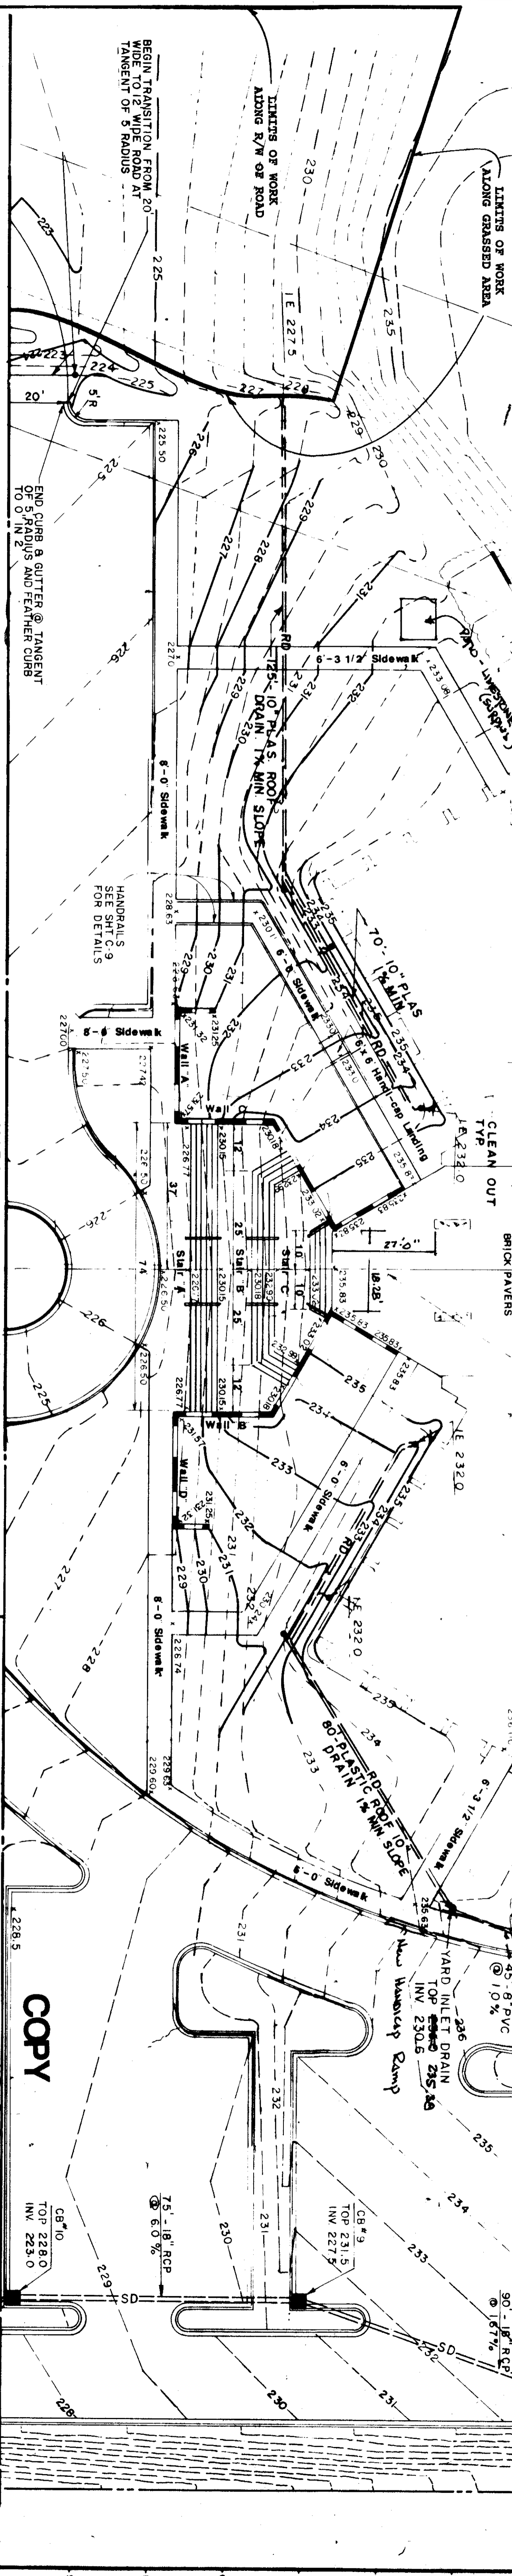

MATCH LINE A-A SEE SHEET 1 OF 3

MATCH LINE C-C SEE SHEET 3 OF 3

COPY

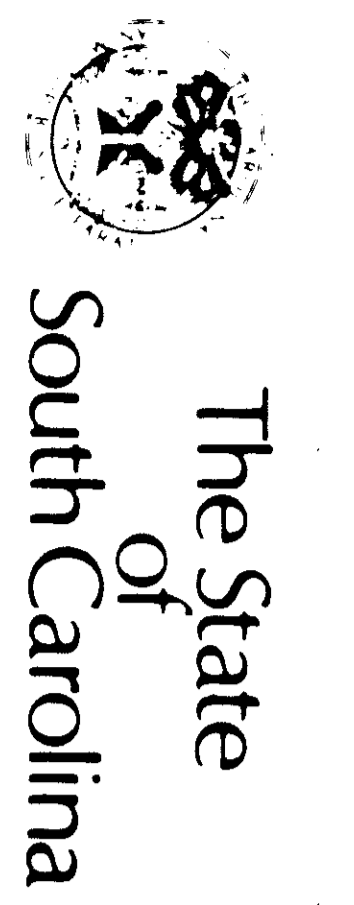

DEPARTMENT
OF
MENTAL RETARDATION

AGENCY OR INSTITUTION

PROFESSIONAL SEAL

REVISION NO.	DATE	BY	APP	A.E. PROJECT NO.

91-A-018

CHECKED BY

DRAWN BY

SITE PLAN

COPY

STATE PROJECT NO. J16-89330D


DRAWING NO. DATE 7/23/91

SHEET 2 OF 3

PROJECT TITLE


CENTRAL OFFICE BUILDING

20
0
20
GRAPHIC SCALE 1" = 20'

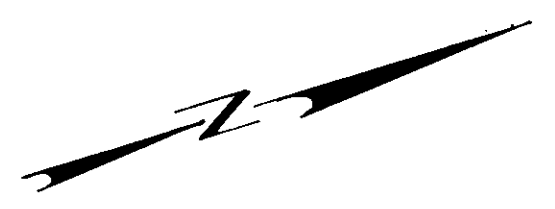

33 32 31 30 29 28 27 26 25 24 23 22 21 20 19 18 17 16 15 14 13 12 11 10 9 8 7 6 5 4 3 2 1

MATCH LINE B-B SEE SHEET 2 OF 3

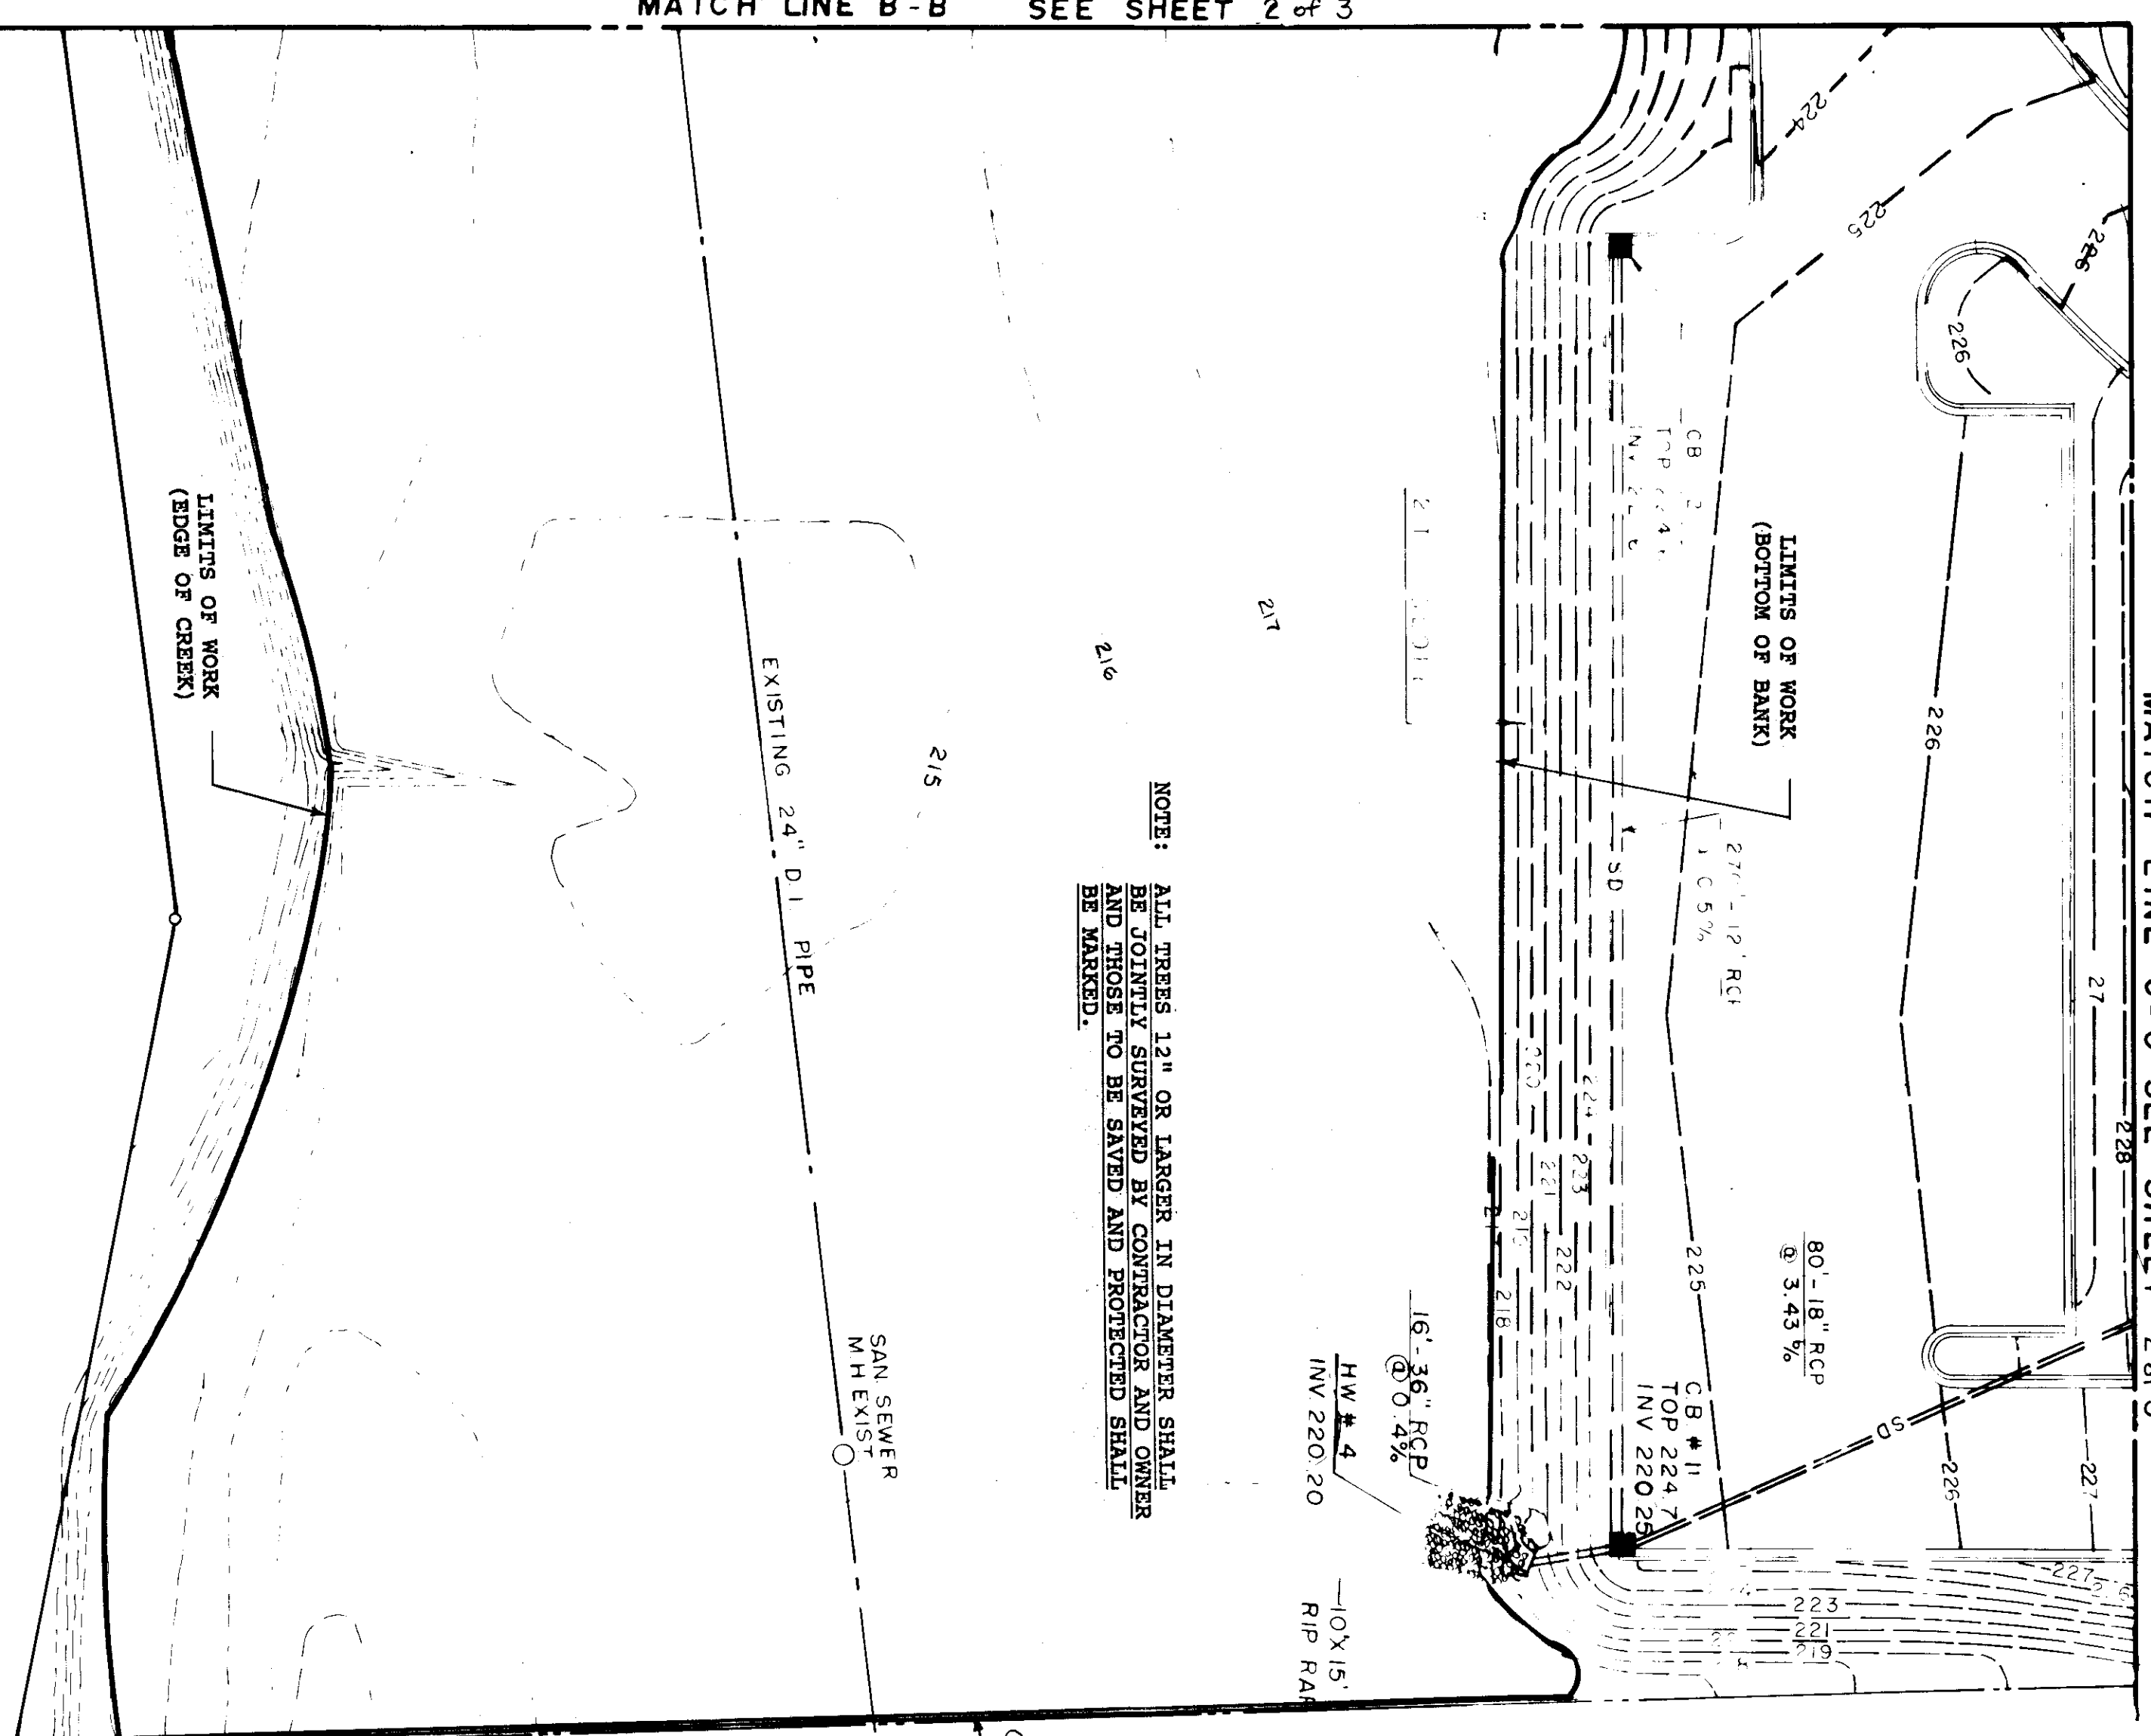

NOTE: ALL TREES 12" OR LARGER IN DIAMETER SHALL BE JOINTLY SURVEYED BY CONTRACTOR AND OWNER AND THOSE TO BE SAVED AND PROTECTED SHALL BE MARKED.

LIMITS OF WORK (PROPERTY LINE)

SAN SEWER M H EXIST

EXISTING 24" Ø 1 PIPE

LIMITS OF WORK (EDGE OF CREEK)

PROJECT TITLE: CENTRAL OFFICE BUILDING

SHEET 3 OF 3

STATE PROJECT NO: J16-8933(0) DATE: 7/23/91


 The State of South Carolina
 FIDMONT PRINTMAKERS

AGENCY OR INSTITUTION:
 DEPARTMENT OF MENTAL RETARDATION
 DIVISION

PROFESSIONAL SEAL

REVISION NO	DATE	BY	APP	A.E. PROJECT NO

A.E. FIRM: 91-A-018

SHEET TITLE: SITE PLAN

DRAWN BY: _____
 CHECKED BY: _____
 FINAL APP: _____
 PROJECT TITLE: CENTRAL OFFICE BUILDING
 STATE PROJECT NO: J16-8933(0) DATE: 7/23/91
 SHEET 3 OF 3